


FRONT OF BUILDING - WEED ROAD

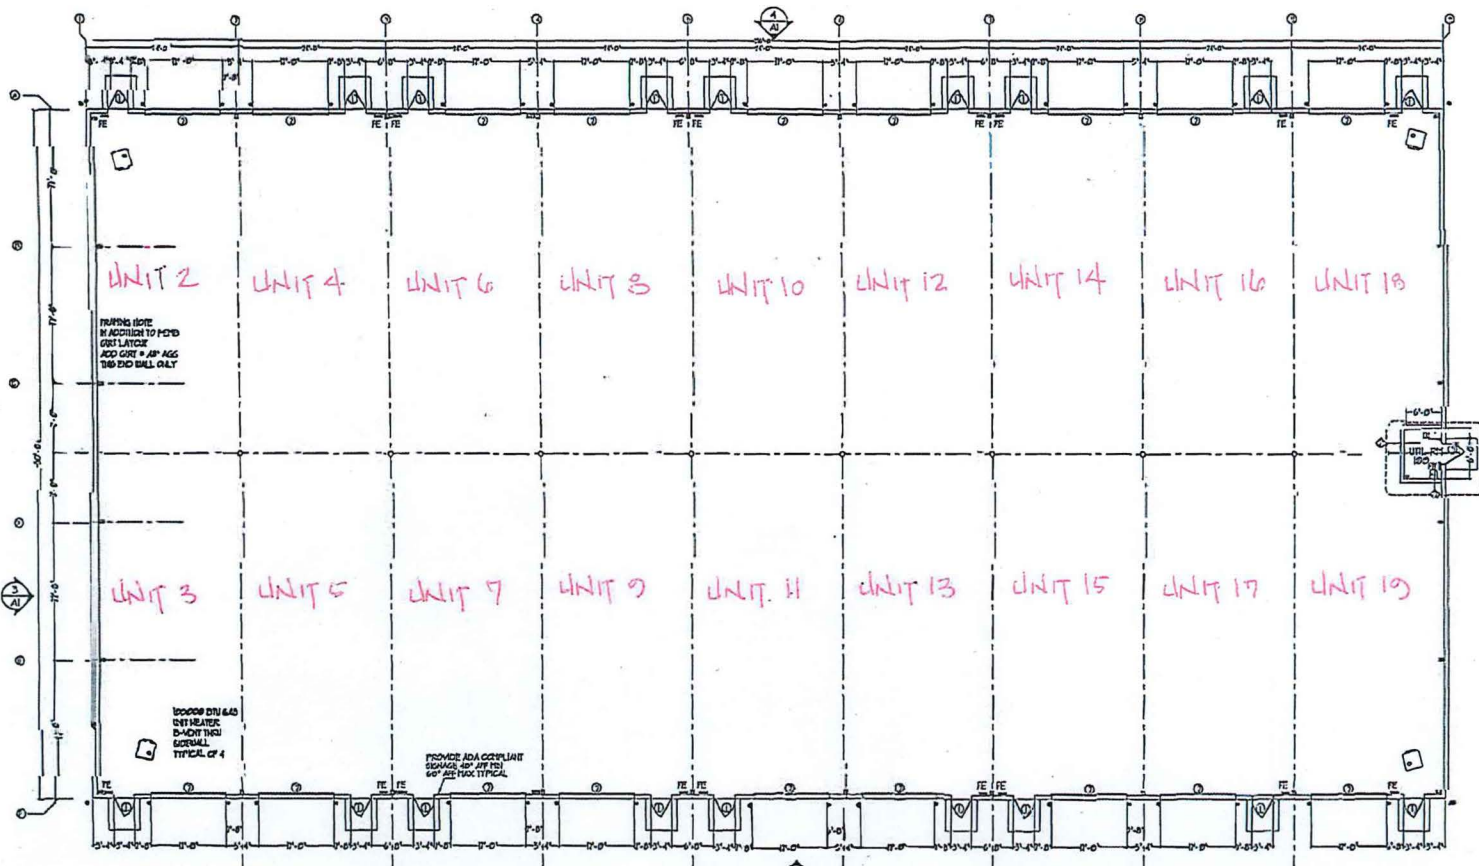


TYPICAL OF 4

PROVIDE ADA COMPLIANT

FLOOR PLAN
3/16" = 1'-0"